




**FIRST FLOOR**

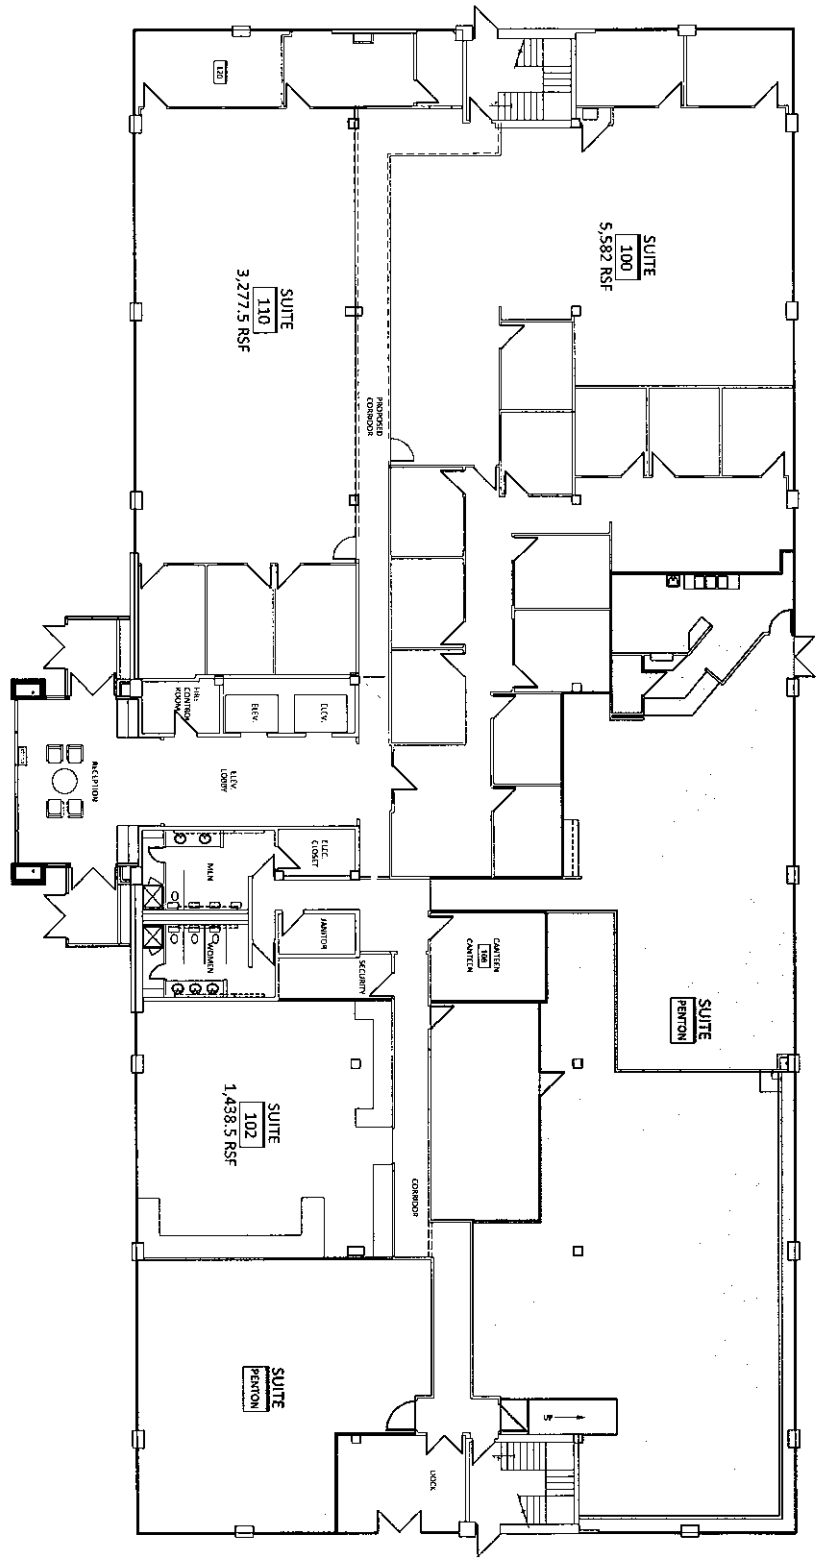


**REES  
 MAXILIONIS  
 FURLEY** ARCHITECTS  
 1111 15th Street, Suite 100  
 San Francisco, CA 94103  
 (415) 774-1111  
 www.reesmaxilionisfurley.com

**9800 METCALF**  
 PROPOSED FLOOR PLAN

PROJECT NO. 2014-001  
 SHEET NO. 103  
**A03**

 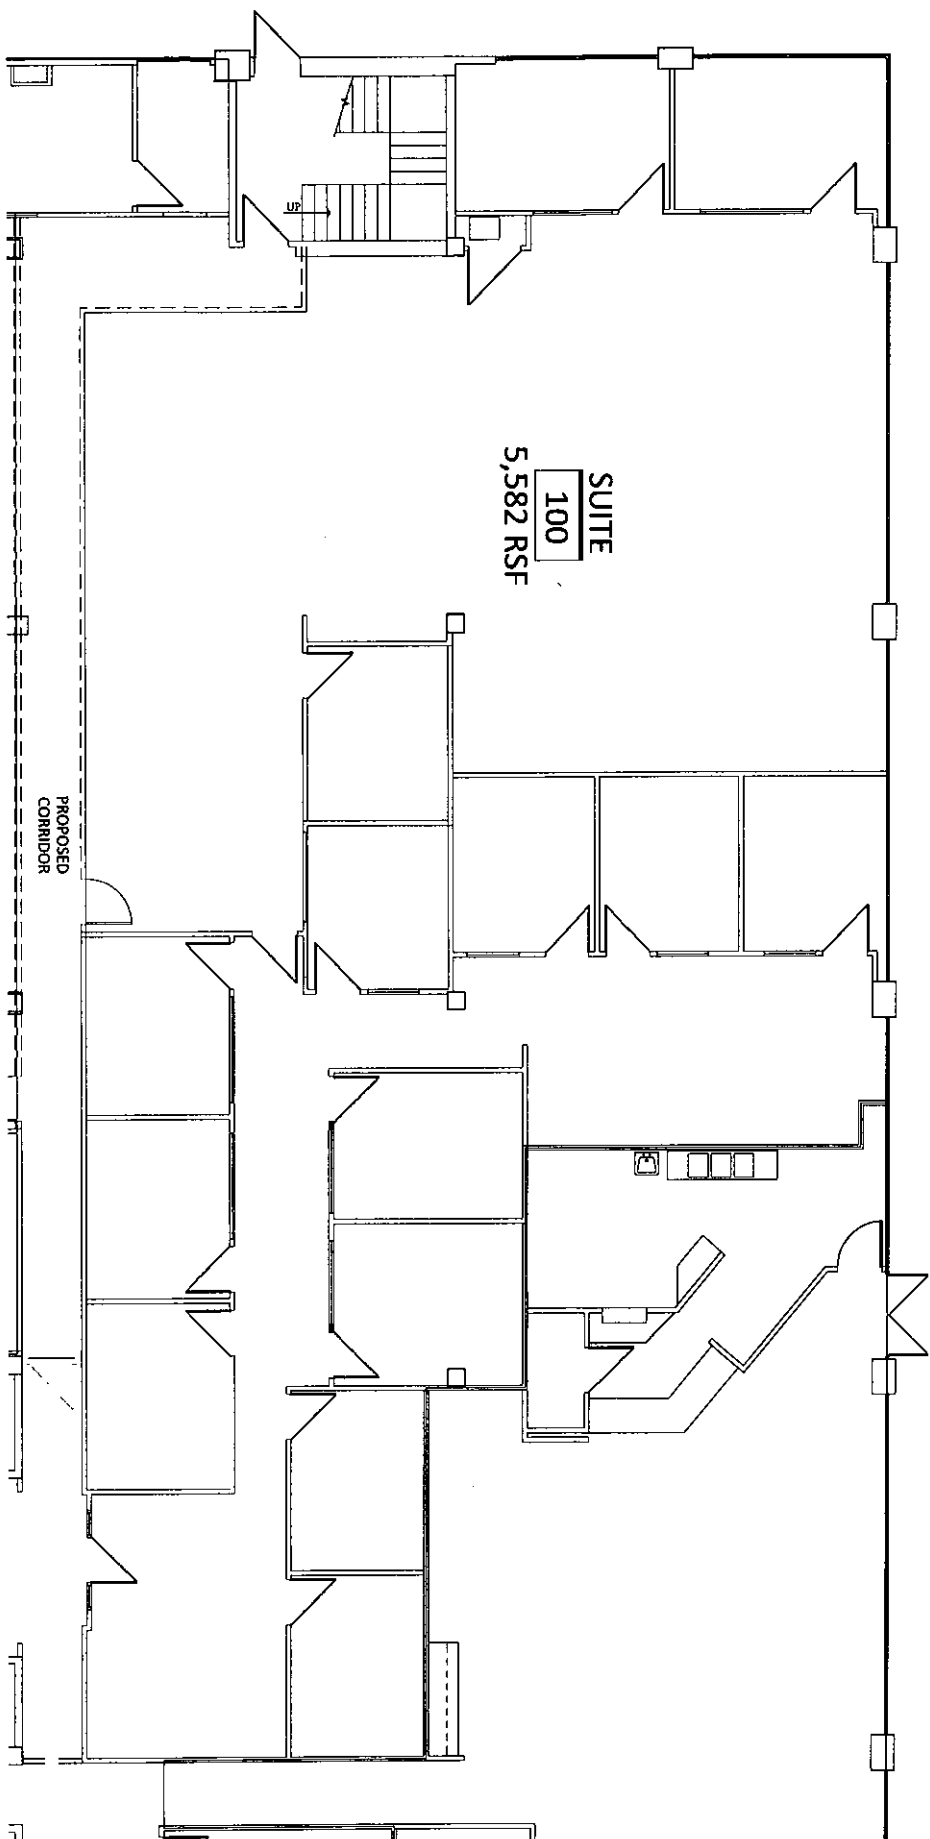


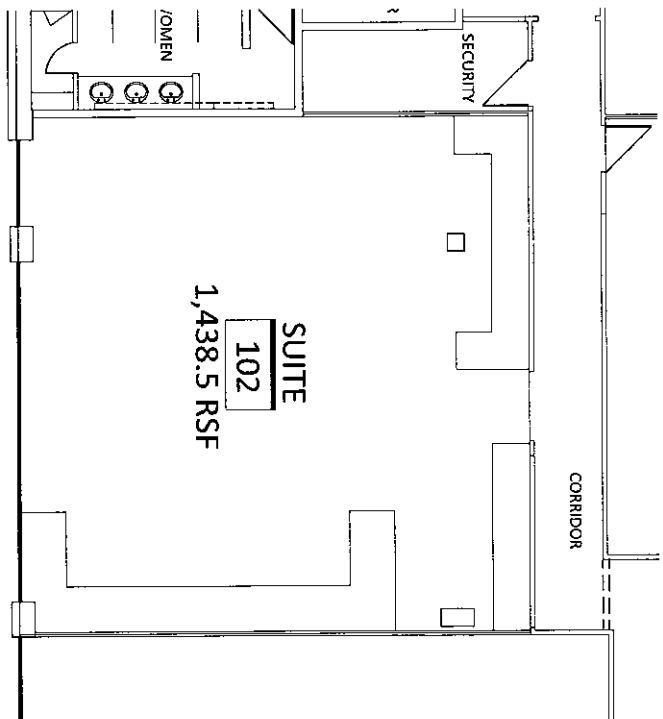

**RESERVAZIONI**  
**FORNITURA**  
**FORNITURA**

**9800 METCALF**  
 SUITE 102  
 Overland Park, Kansas


PROPOSED FLOOR PLAN

 

DATE: 11/11/2011	SCALE: 1/8" = 1'-0"
PROJECT: 9800 METCALF	SHEET: A02



# 9800 METCALF 2ND FLOOR

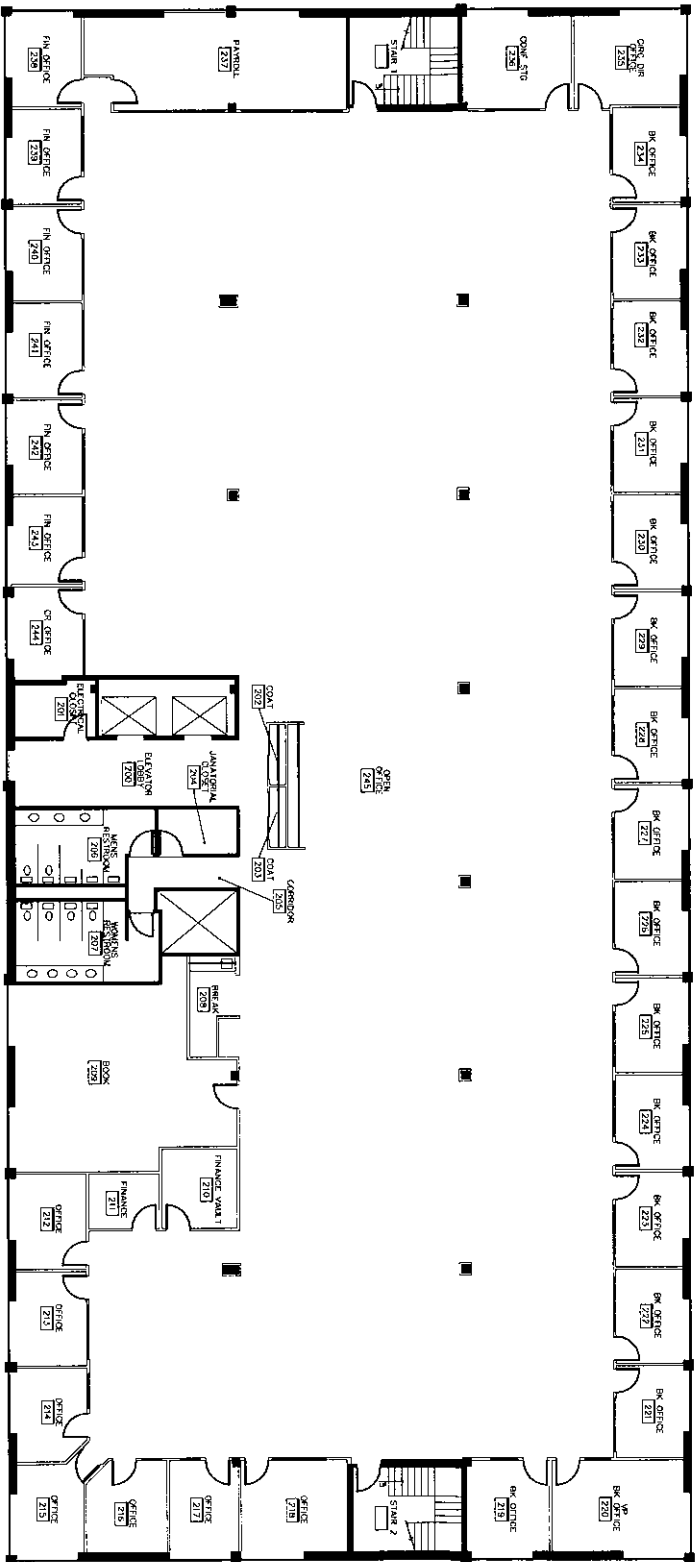


**REBS MASILIONIS TURLEY LLP**  
 ARCHITECTS  
 10000 N. W. 11th St., Suite 100  
 Miami, FL 33150  
 (305) 551-1100

**PROJECT**  
**9800 METCALF**  
 2nd Floor  
 Overland Park, Kansas

SCALE 1/8" = 1'-0"  
**FLOOR PLAN**

PROJECT NUMBER	DATE	DESIGNED BY	CHECKED BY
9800METCALF-2ND	01/12/01	M. MASILIONIS	M. MASILIONIS
SHEET NUMBER		SHEET NUMBER	
<b>A02</b>			

 

**RBEES MASILLIONIS TURLEY L.L.C.**

MEMPHIS OFFICE  
 1000 UNIVERSITY AVENUE  
 SUITE 1000  
 MEMPHIS, TN 38103  
 (901) 525-1000

MEMPHIS OFFICE  
 1000 UNIVERSITY AVENUE  
 SUITE 1000  
 MEMPHIS, TN 38103  
 (901) 525-1000

PROJECT  
**9800 METCALF**  
 5th Floor  
 Overland Park, Kansas

SCALE 1/16" = 1'-0"

**FLOOR PLAN**

PROJECT NUMBER  
 SHEET NUMBER  
 DATE  
 March 17, 2011

SHEET NUMBER  
**A05**

