


 <p>REES MASILIONIS TURLEY LLC 508 BROADWAY 4TH FLOOR KANSAS CITY MO 64115 816.862.1295 816.862.1878 ARCHITECTURE@REESMASILIONISTURLEY.COM</p>	<p>PROJECT 8700 SANTA FE</p> <p>Santa Fe Shopping Center 8700 Santa Fe Overland Park, Kansas</p>	<p>PROJECT NUMBER 2010310.009</p> <p>SHEET AUTHOR Dennis L. Shaffer</p> <p>DATE September 29, 2011</p>	<p>© 2011 Rees Masilionis Turley Architecture LLC. All rights reserved. No part of this document may be reproduced or stored in any form without the prior written authorization of Rees Masilionis Turley Architecture LLC.</p> <p>SHEET NUMBER RD-1</p>
	<p>SCALE 1/8" = 1'-0"</p> <p>Record Documentation</p>		

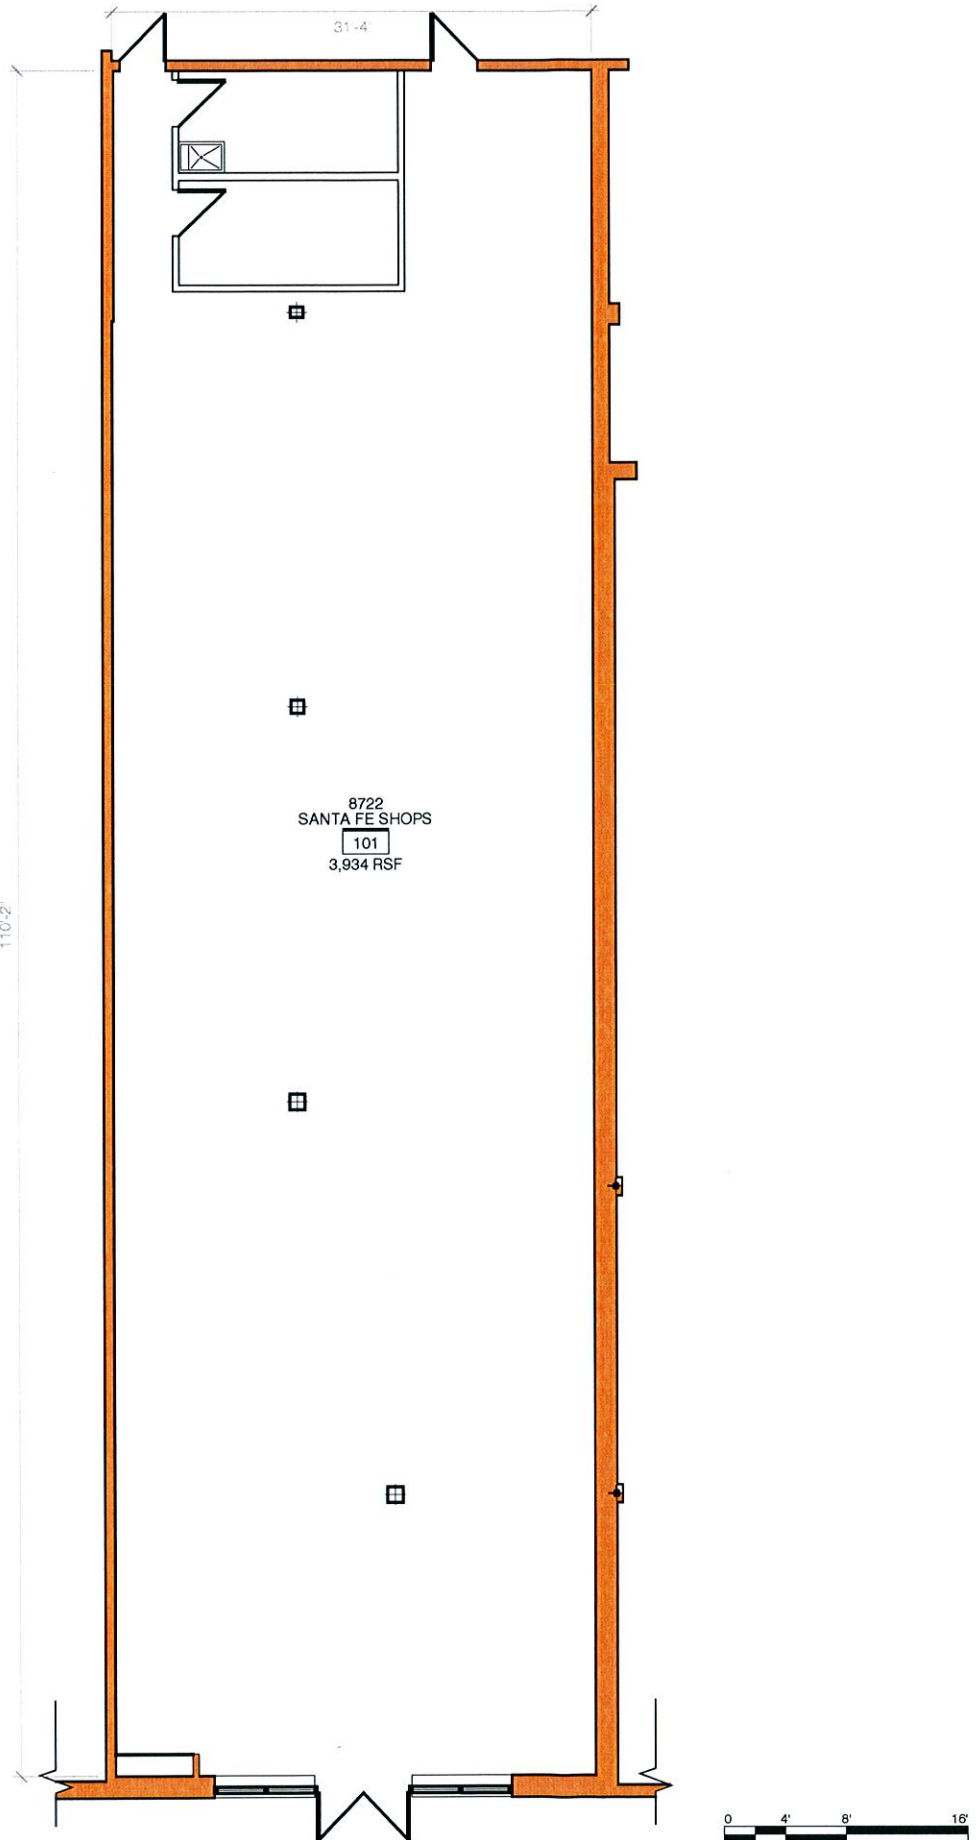


REES MASILIONIS TURLEY LLC
 ARCHITECTS
 100 BROADWAY 4TH FLOOR
 KANSAS CITY, MO 64102
 816.461.1179
 ARCHITECTUREMKT.COM

PROJECT SANTA FE SHOPPING CENTER
 8722 SANTA FE DRIVE
 OVERLAND PARK, KANSAS 66212
 PROJECT ADDRESS 3

SCALE 1/8" = 1'-0"

FLOOR PLAN

PROJECT NUMBER	8722 Santa Fe Shopping Center, LLC <small>© 2010 Rees Masilionis Turley Architects, LLC. All rights reserved. No part of this document may be reproduced or transmitted in any form or by any means, electronic or mechanical, including photocopying, recording, or by any information storage and retrieval system, without the prior written permission of Rees Masilionis Turley Architects, LLC.</small>
SHEET AUTHOR	Dennis L. Shaffer
DATE	August 10, 2010
SHEET NUMBER	A01

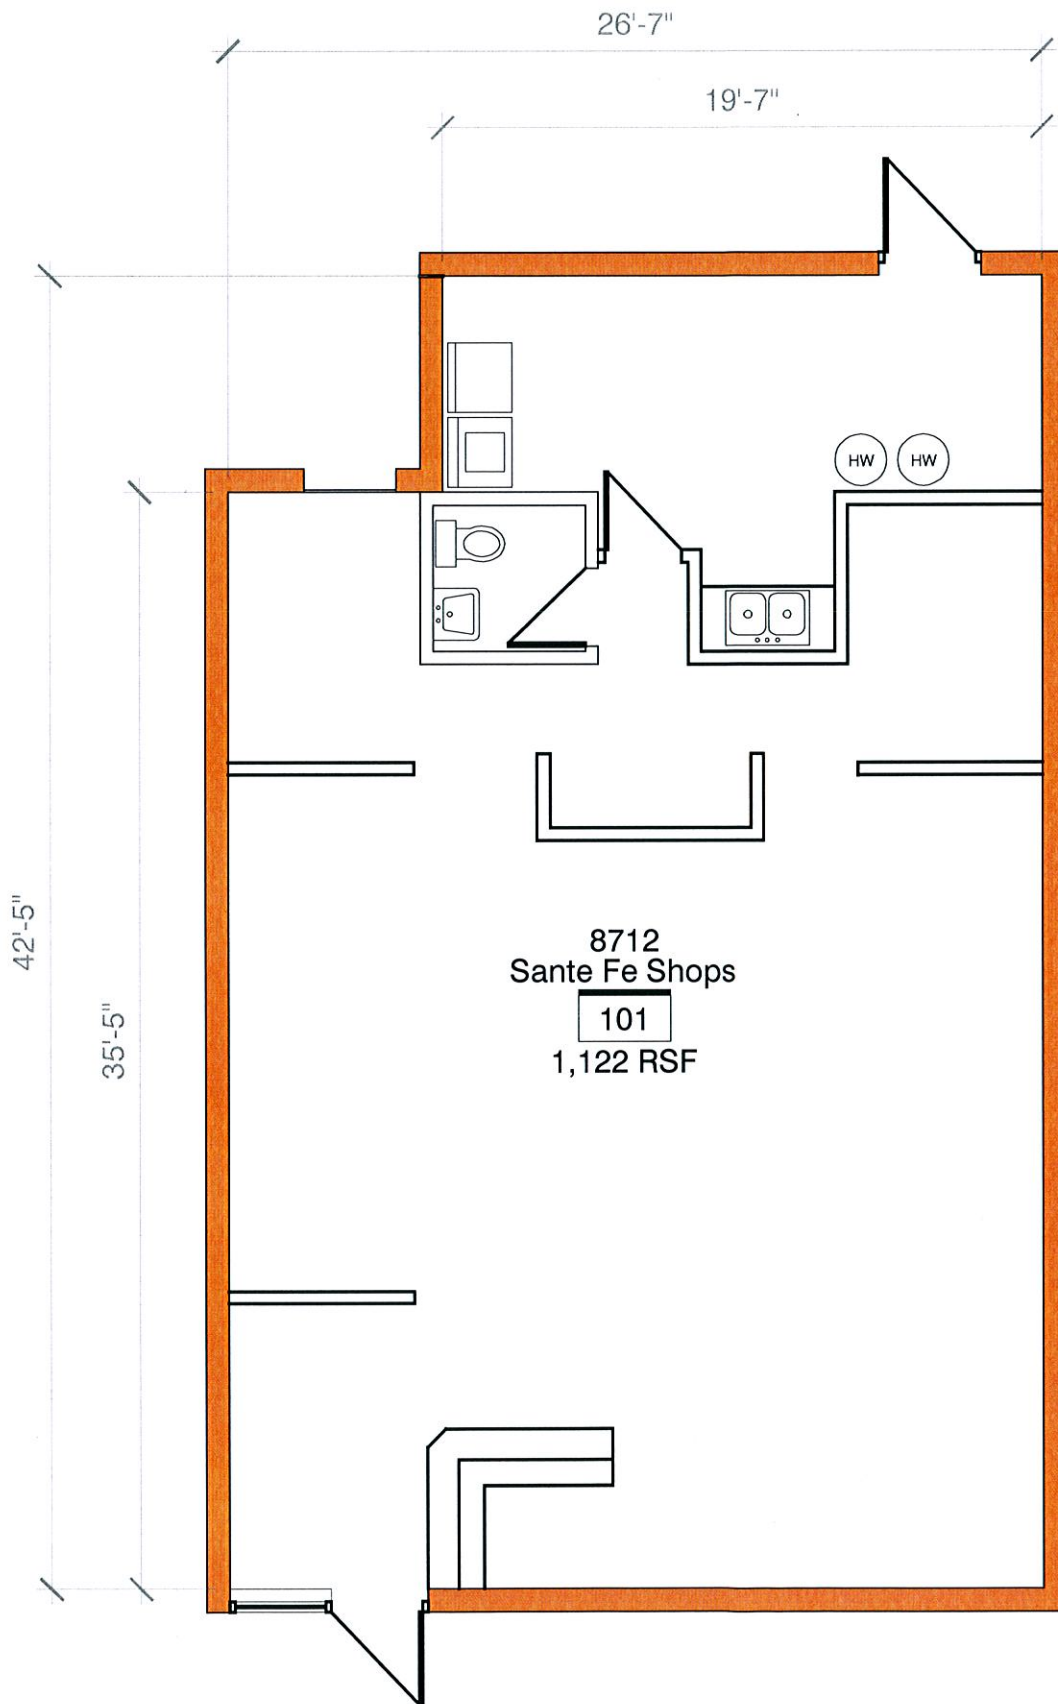

 REES MASILIONIS TURLEY LLC <small>308 BROADWAY, 4TH FLOOR KANSAS CITY, MO 64110 816.442.1292 816.442.1278 ARCHITECTUREMKT.COM</small>	PROJECT SANTA FE SHOPPING CENTER 8712 SANTA FE DRIVE OVERLAND PARK, KANSAS 66212 PROJECT ADDRESS 3	PROJECT NUMBER <small>© 2010 Rees Masilionis Turley & Associates, LLC All rights reserved. No part of this document may be reproduced or transmitted in any form or by any means electronic or mechanical, including photocopying and recording, or by any information storage and retrieval system, without the prior written permission of Rees Masilionis Turley & Associates, LLC.</small>
	SCALE 1/4" = 1'-0" FLOOR PLAN	SHEET AUTHOR Danna L. Shaffer DATE August 10, 2010