


<b>REES MASILLIONIS TURLEY L.L.C.</b> 300 BROADWAY, SUITE 1000 KANSAS CITY, MISSOURI 64111 ARCHITECTURE		<b>TECHNICAL</b> <b>TED GREENE COMPANY</b> 9301 EAST 47TH STREET SPACE A KANSAS CITY, MISSOURI 64113	
<b>FLOOR PLAN</b>			
PROJECT NUMBER SCL140104	ARCHITECT Donald L. Spahr	SHEET NUMBER SCL140104	DATE January 28, 2012
		<b>A01</b>	

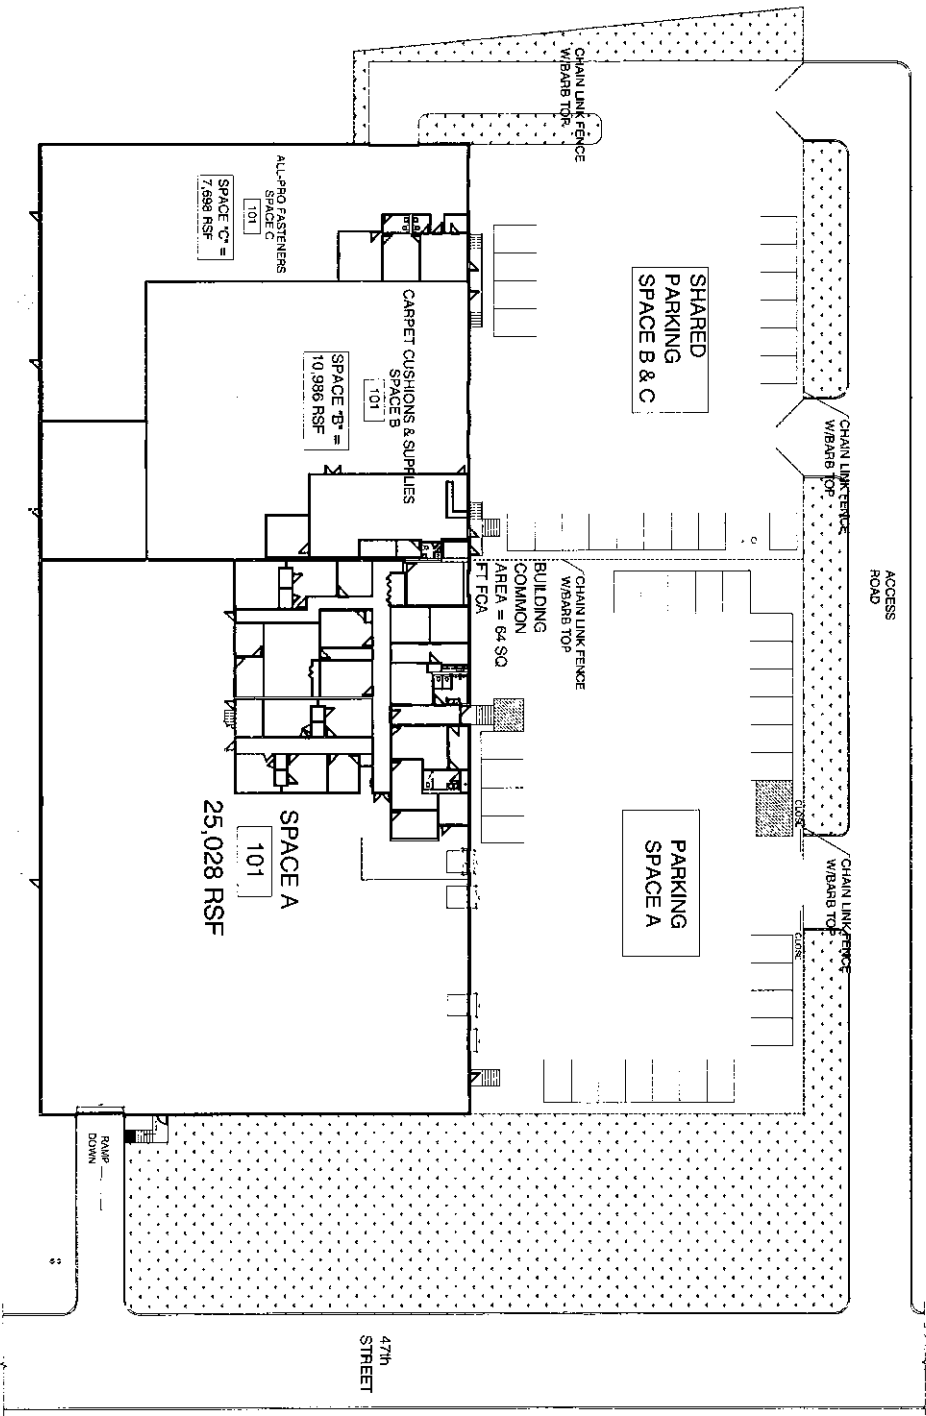

R.F.S.  
**MASLIONI'S**  
**TURLEY III**  
 2480 W. WILSON  
 KANSAS CITY, MISSOURI 64113  
 VERIFICATION

R.F.S.  
**TED GREENE COMPANY**  
 8001 EAST 47TH STREET  
 KANSAS CITY, MISSOURI 64113

**MASTER LAYOUT**

SHEET NO. **A01**  
 DATE: January 28, 2012  
 DESIGNER: DONALD L. SHIRY  
 CHECKER: DONALD L. SHIRY