

**REES
MASILIONIS
TURLEY** LLC

908 BROADWAY 6TH FLOOR
KANSAS CITY MO 64105

816.842.1292
816.842.1878

REFS-STUDIO.COM

ARCHITECTURE
RETAIL
INTERIORS
GRAPHICS
PLANNING

**7930 STATE LINE
SUITE 100
SCALE: NTS**


© 2008 Rees, Masilionis Turley Architects, LLC
All rights reserved. No part of this document
may be reproduced, stored in a retrieval system,
or transmitted in any form or by any means
electronic, mechanical, photocopying, recording,
or by any information storage and retrieval system.

MASTER PLAN

21 NOVEMBER 2008


A01

ARCHITECTURE

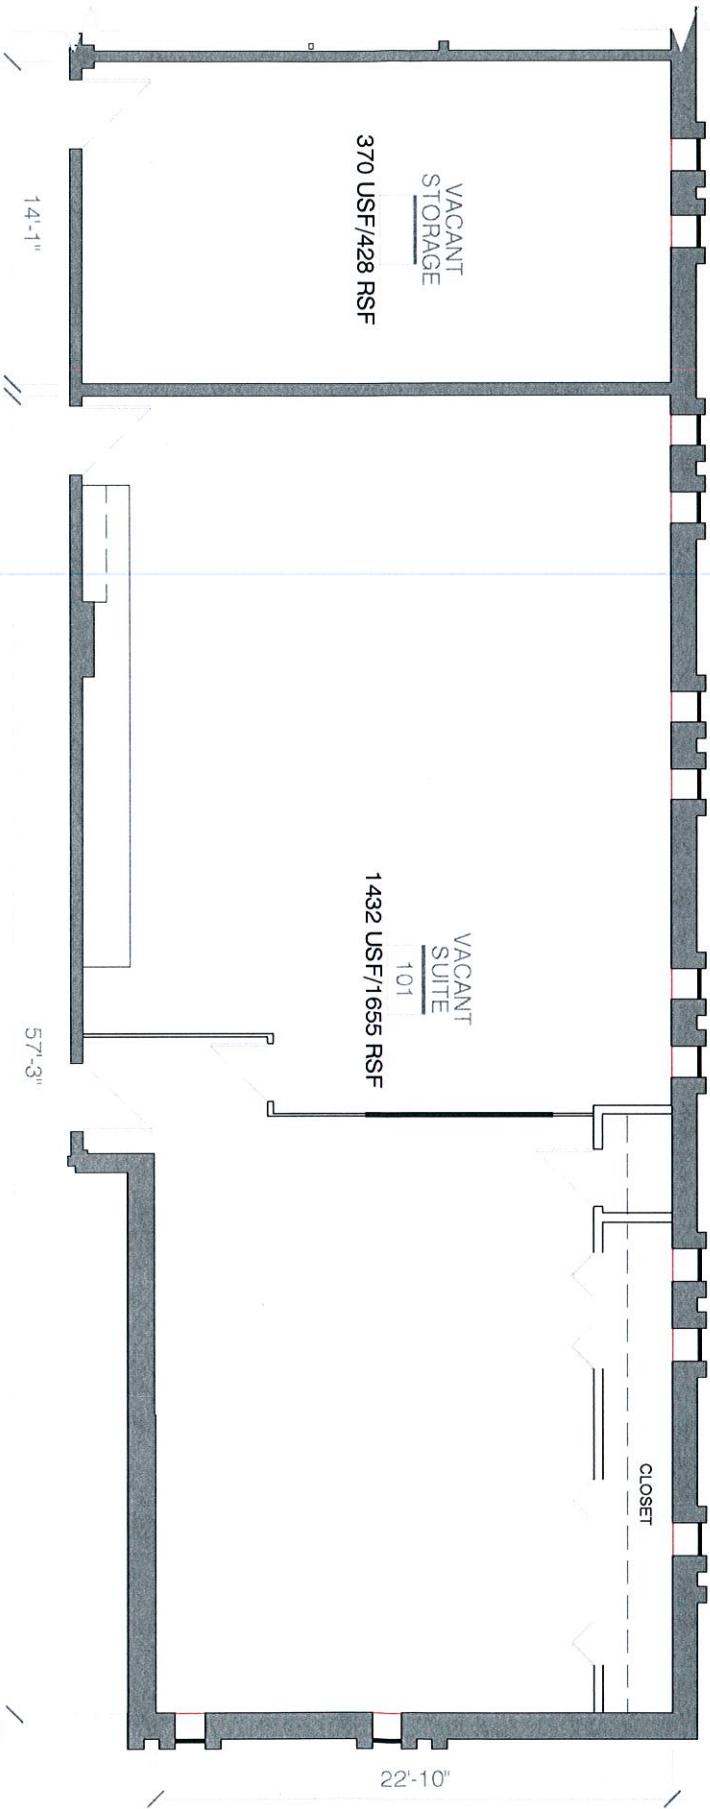

FLOOR PLAN

1/8" = 1'-0"


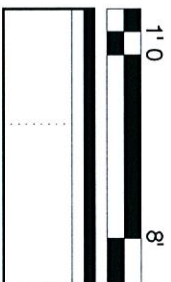


ARCHITECTURE
REES MASTILLONIS TURLEY
 908 BROADWAY 6TH FLOOR
 KANSAS CITY MO 64105
 816.842.1292
 816.842.18781
 ARCHITECTUREKRAMI.COM

PROJECT
TED GREENE COMPANY
SUITE 101 AND STORAGE SPACE
 CAMPFIRE BUILDING
 7930 State Line Road
 Prairie Village, Kansas 66208



PROJECT NO. 2010310.006
 DATE MARCH 26, 2010
 Drawn By: Dennis L. Shafter
 SHEET NUMBER
RD-1

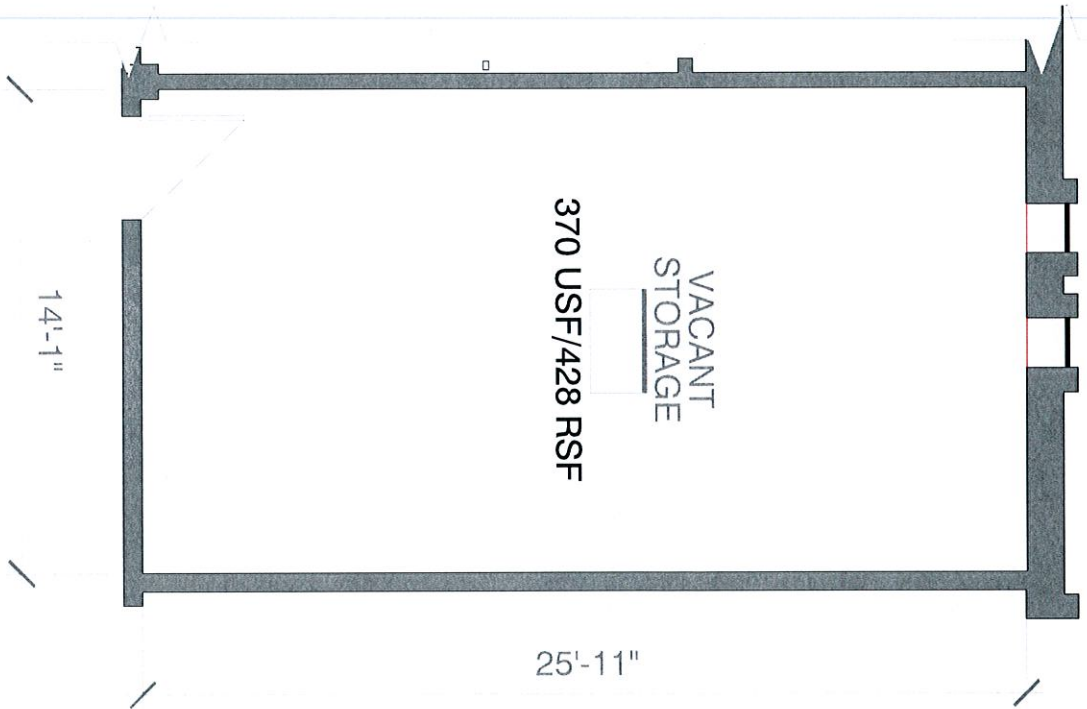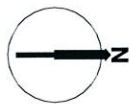

3/16" = 1'-0"
FLOOR PLAN

ARCHITECTURE

**REES
MASILIONIS
TURLEY**

908 BROADWAY 6TH FLOOR
KANSAS CITY MO 64105
816.461.1294
ARCHITECTURE@REESM.COM

PROJECT

TED GREENE COMPANY


STORAGE ROOM

CAMPFIRE BUILDING
7930 State Line Road
Prairie Village, Kansas 66208



PROJECT NO. 2010310.006
DATE MARCH 26, 2010
Drawn By: Dennis L. Shaffer

SHEET NUMBER
RD-3

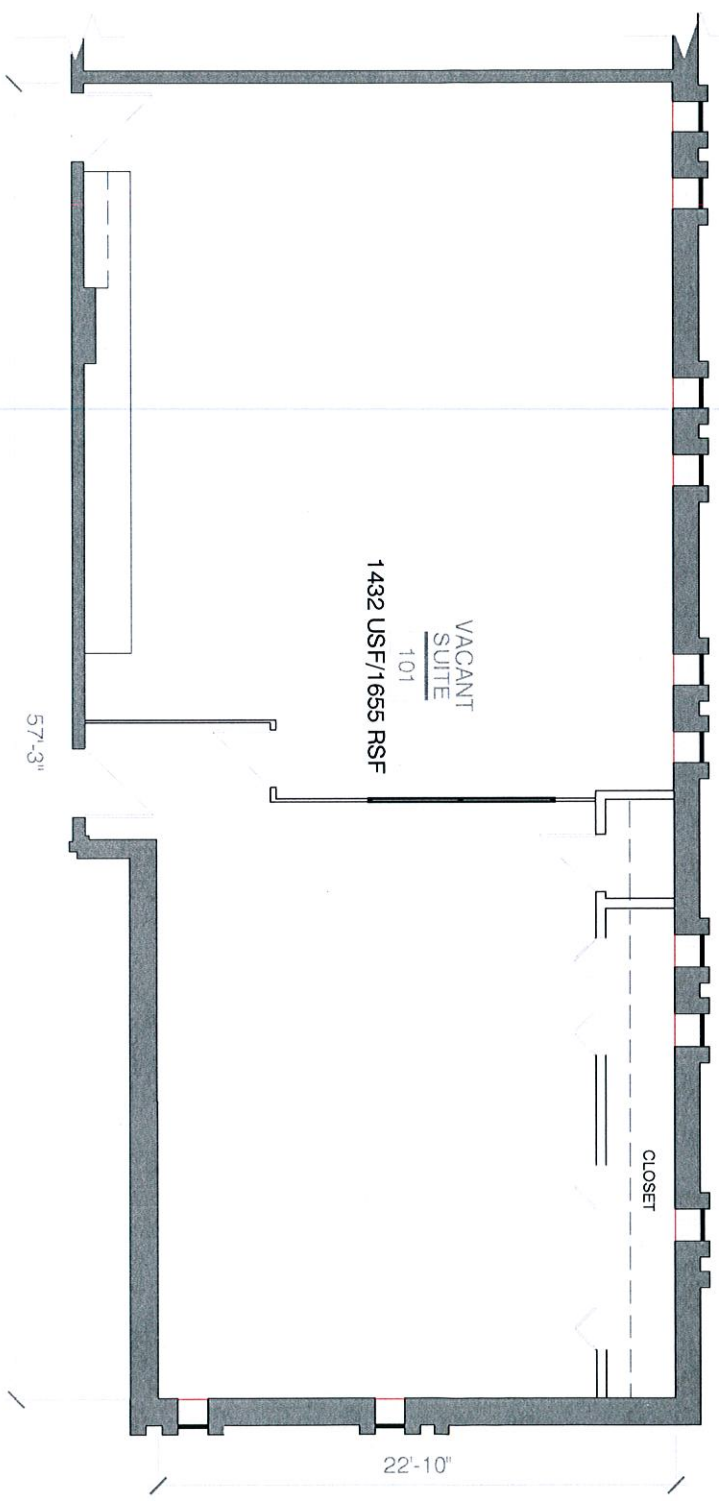

FLOOR PLAN

1/8" = 1'-0"




ARCHITECTURE
REES MASILIONIS TURLEY
 908 BROADWAY 6TH FLOOR
 KANSAS CITY MO 64105
 816.842.1292
 816.842.1878 /
 ARCHITECTURE@RMT.COM

PROJECT
TED GREENE COMPANY
SUITE 101
 CAMPFIRE BUILDING
 7930 State Line Road
 Prairie Village, Kansas 66208



PROJECT NO. 2010310.006
 DATE MARCH 26, 2010
 Drawn By: Dennis L. Shaffer
 SHEET NUMBER
RD-2

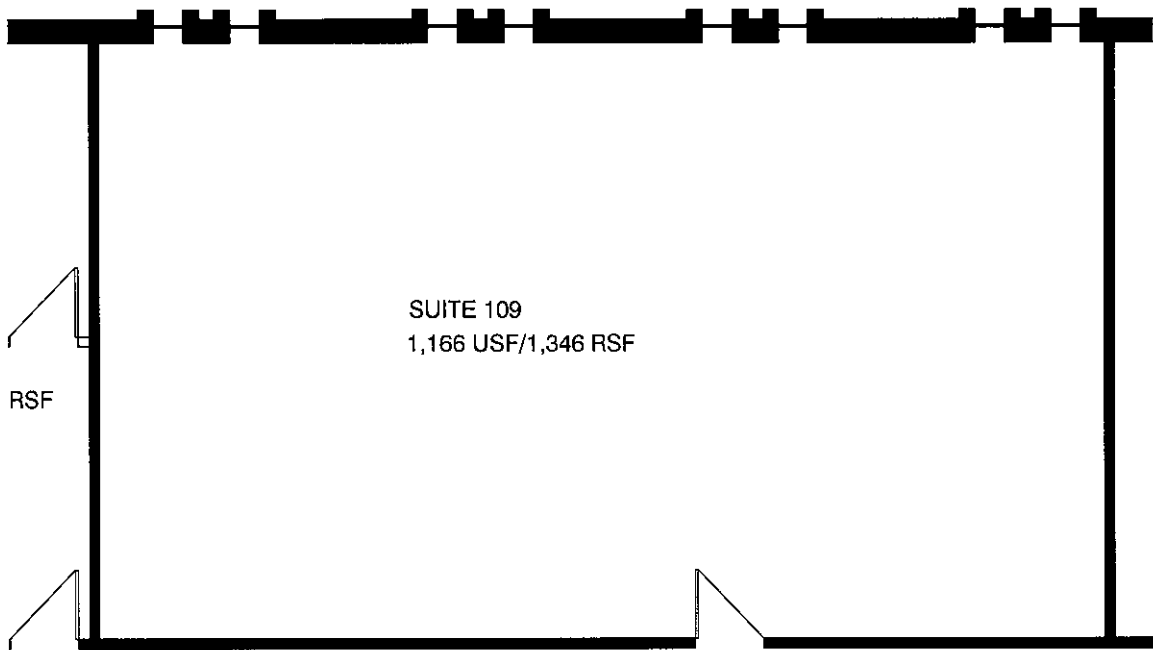

SUITE 109
1,166 USF/1,346 RSF

RSF

REES
MASILIONIS
TURLEY LLC

936 BROADWAY 6TH FLOOR
KANSAS CITY MO 64105

816.642.1292
816.642.1596

REES-STUDIO.COM

ARCHITECTURE
RETAIL
INTERIORS
GRAPHICS
PLANNING


7930 STATE LINE
SUITE 109
SCALE: 1/8" = 1'-0"

MASTER PLAN

23 OCTOBER 2006

A01

ARCHITECTURE

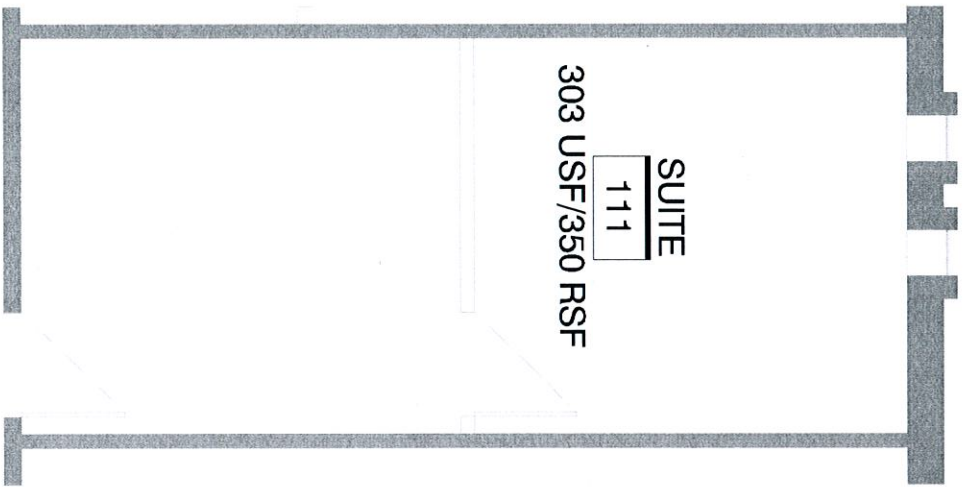

FLOOR PLAN

3/76" = 1'-0"



ARCHITECTURE

REES
MASILIONIS
TURLEY

908 BROADWAY 6TH FLOOR
KANSAS CITY MO 64107
TEL: 816.442.1274
ARCHITECTURE@RMAT.COM

PROJECT

TED GREENE COMPANY

SUITE 111

CAMPFIRE BUILDING
7930 State Line Road
Prairie Village, Kansas 66208


PROJECT NO. 2011310

DATE SEPTEMBER 30, 2011

Drawn By: Dennis L. Shaller

SHEET NUMBER

RD-1

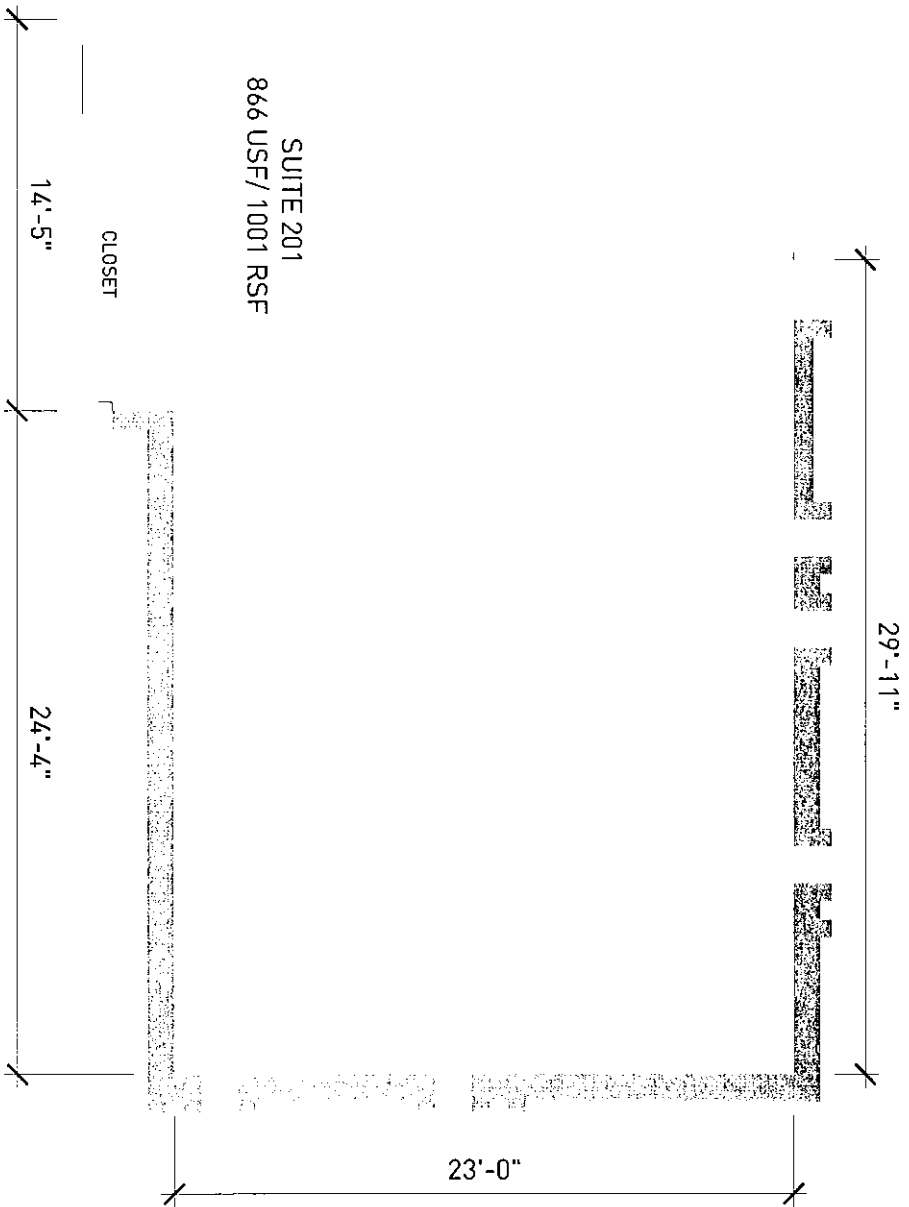

REBS
MASLIONIS
TURLEY
LLP

REGISTERED ARCHITECTS
REGISTERED ENGINEERS
REGISTERED PLANNERS
REGISTERED INTERIORS
REGISTERED LANDSCAPE ARCHITECTS


7990 State Line
Ted Greene Company

Space Plan 2001

4497 LEE ROAD
SUITE 200
DORSET, MASSACHUSETTS
01922
USA
January 26, 2012

© 2012 Ted Greene Company, LLC
All rights reserved. No part of this document may be reproduced or transmitted in any form or by any means, electronic, mechanical, photocopying, recording, or by any information storage and retrieval system, without the prior written permission of Ted Greene Company, LLC.

SHEET NUMBER
A01

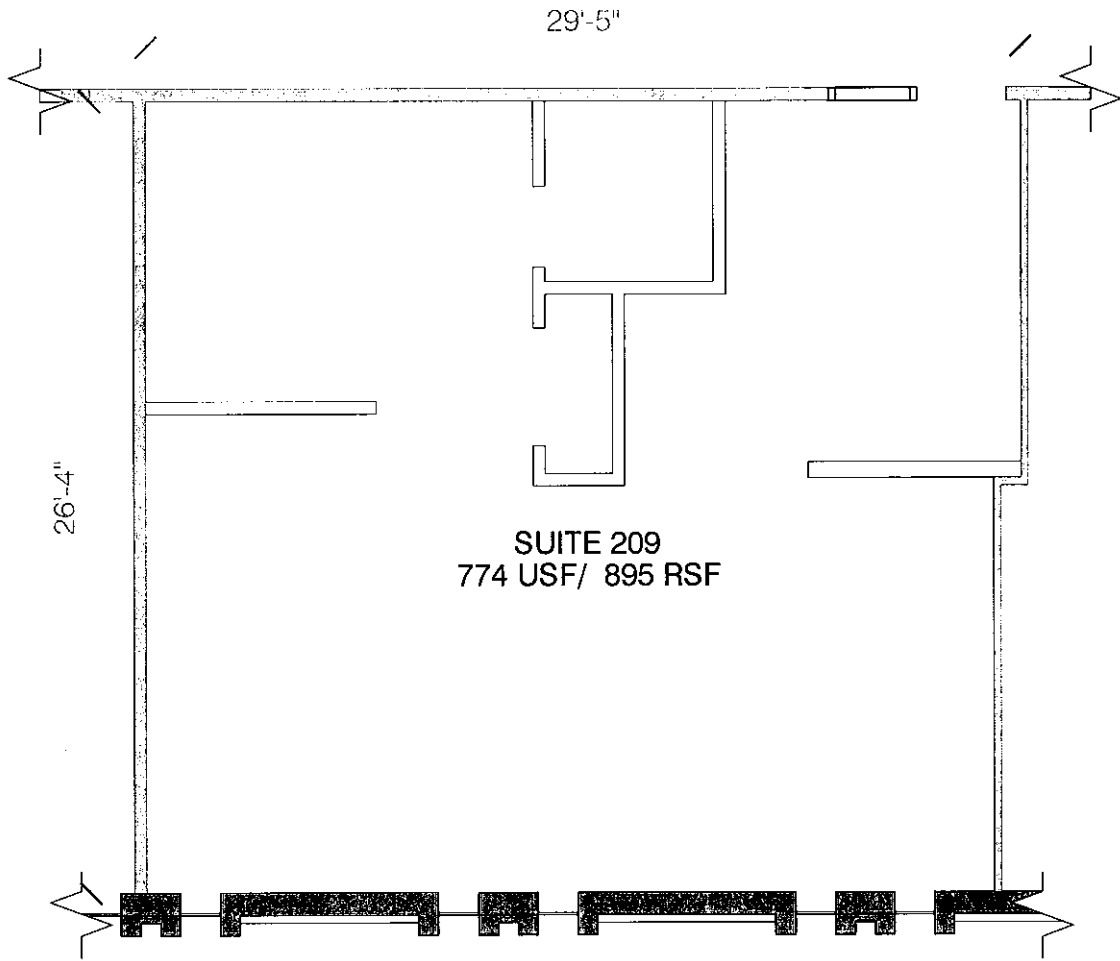


ARCHITECTS
REEN
MANIADIS
TURLEY
 100 EASTON STREET
 KANSAS CITY, MO 64101
 816.234.1100
 WWW.RMTA.COM

PROJECT
TED GREENE COMPANY
 7900 State Line Road
 Second Floor Suite 209
 Prairie Village, Kansas 66205

SCALE: 1/4" = 1'-0"

SUITE 209 FLOOR PLAN

PROJECT NUMBER 1002	SHEET NUMBER DWG 111.5100
SHEET NUMBER 245	SHEET NUMBER A01
APR 22 2013	

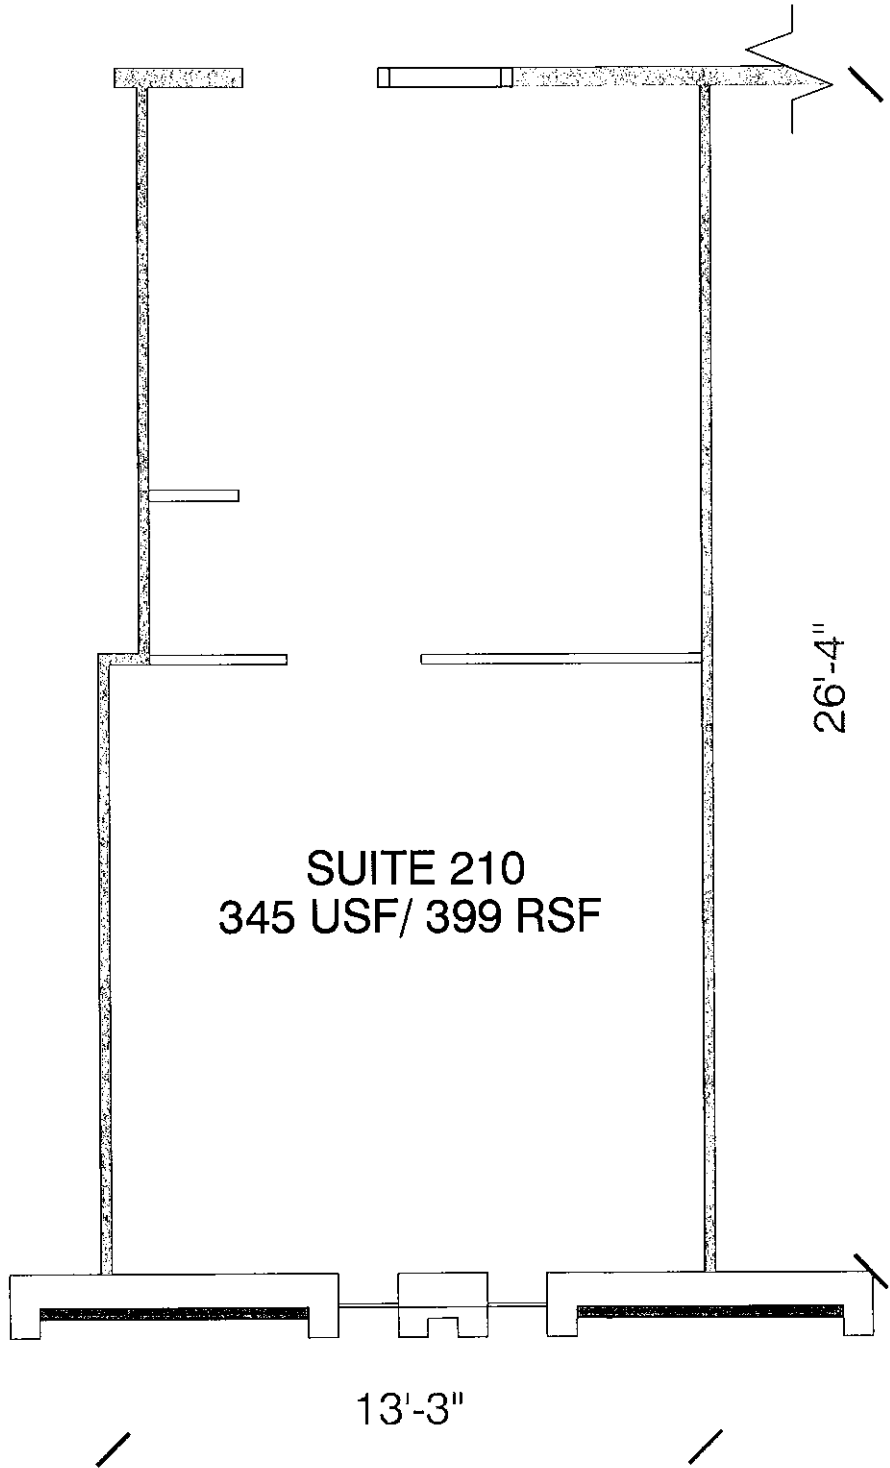

**SLEX
MAXTHONIS
TURLEY**
ARCHITECTURE

100 EASTMAN AVE SUITE 210
BRANSON, MISSOURI 64416
PH: 417-733-1122
FAX: 417-733-1122
WWW.SLEXARCHITECTURE.COM

PROJECT
TED GREENE COMPANY

7900 State Line Road
Second Floor Suite 210
Prairie Village, Kansas 66205

SCALE: 3/8" = 1'-0"

SUITE 210 FLOOR PLAN

PROJECT NUMBER XXXX	<input type="checkbox"/> If the number of sheets is less than 10, the sheets should be numbered 1 through 10. <input type="checkbox"/> If the number of sheets is 10 or more, the sheets should be numbered 1 through 10, 11 through 20, etc.
SHEET NUMBER THIRTY-ONE	SHEET NUMBER A01
DATE April 22, 2010	